
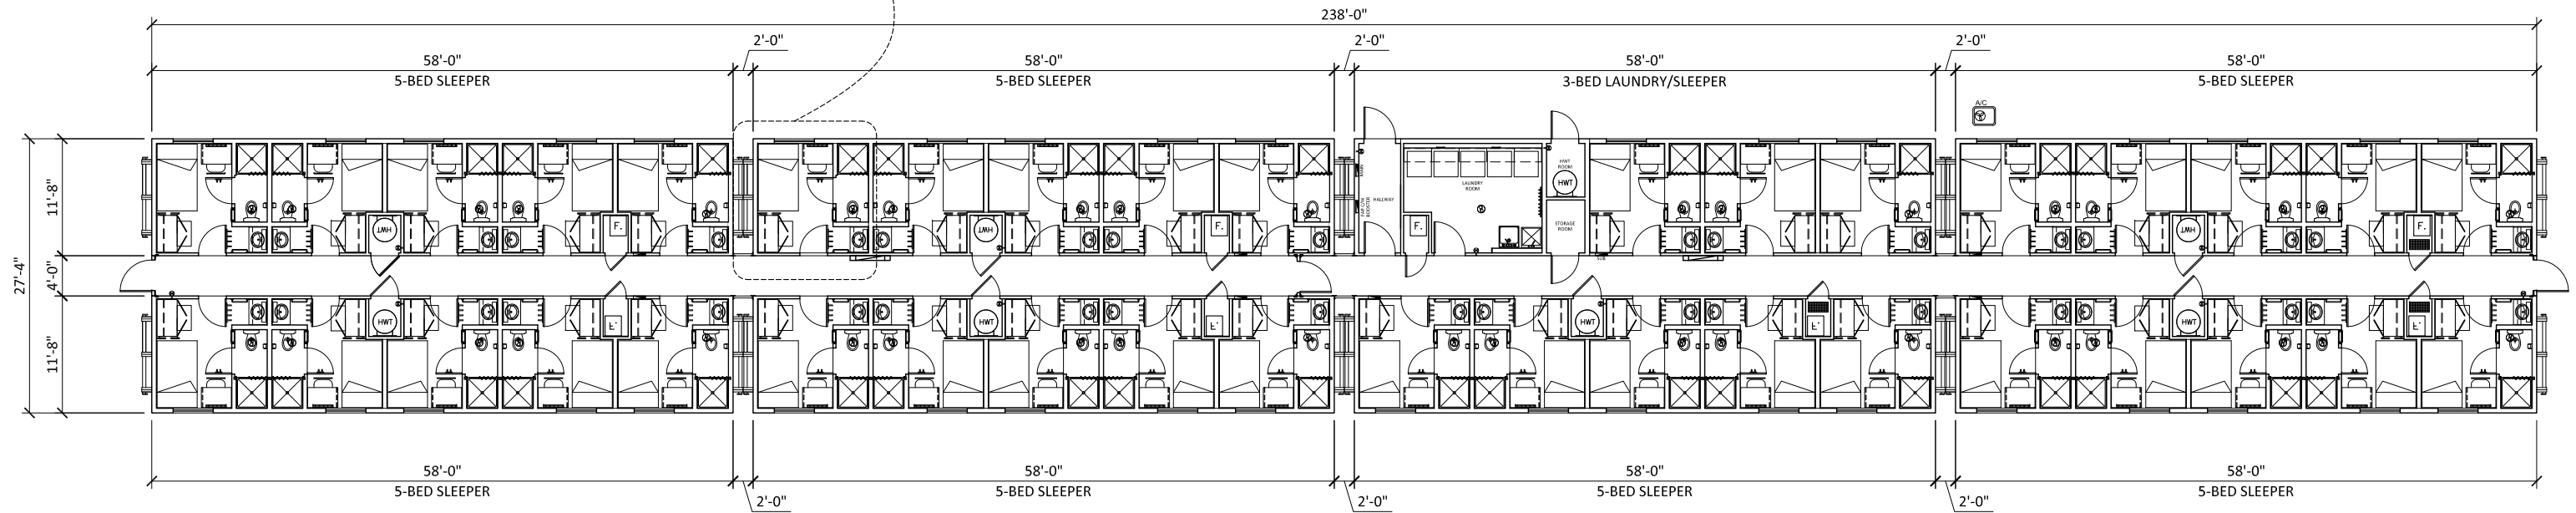


BED ROOM - 120 sq.ft.

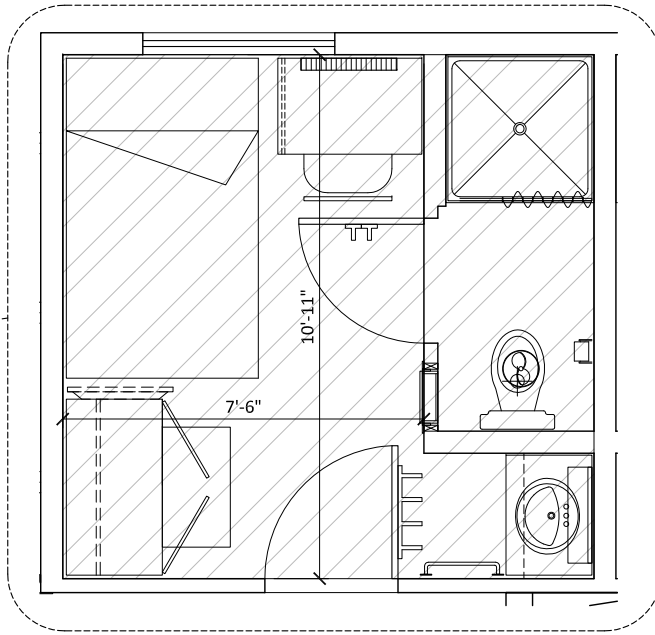

**38 MAN EXECUTIVE SKIDDED DORMITORY COMPLEX  
OVERALL FLOOR PLAN**

SCALE: N.T.S.

**BECKER**

Becker, El Zein and Associates Ltd.  
Consulting & Investigative Engineers  
10612 - 172 STREET  
EDMONTON, ALBERTA, T5S 1H8  
TEL: 483-0120 FAX: 486-1596

**ROYAL CAMP SERVICES LTD**

no.	description	date	checked

Copyright reserved, This drawing is an instrument of service for the project specified. The drawing and design are exclusive property of BECKER, EL ZEIN AND ASSOCIATES LTD, and may not be used in whole or in part without the ENGINEER'S written consent.  
NOTE: THE CONTRACTOR SHALL CHECK AND VERIFY ALL DIMENSIONS AND MEASUREMENTS SHOWN ON THIS DRAWING AND WHERE DISCREPANCIES OCCUR HE SHALL REPORT TO THE ENGINEER FOR CLARIFICATION BEFORE PROCEEDING WITH ANY PORTION OF THE WORK IN THE CONTRACT.

detail legend

A B C	A DETAIL NO. B LOCATION DWG. NO. C DETAIL DWG. NO.
DETAIL NUMBERS	TO

units from - to:  
..... - .....

seal:

project: ROYAL CAMP SERVICES LTD.  
38 MAN EXECUTIVE DORMITORY

drawing title: OVERALL FLOOR PLAN

scale AS SHOWN

all dimensions are in INCHES

drawn by TZ  
reviewed by JTRG  
date Apr. 21/2014  
drawing no. A-1 Rev. 0  
project no. PRE1004