
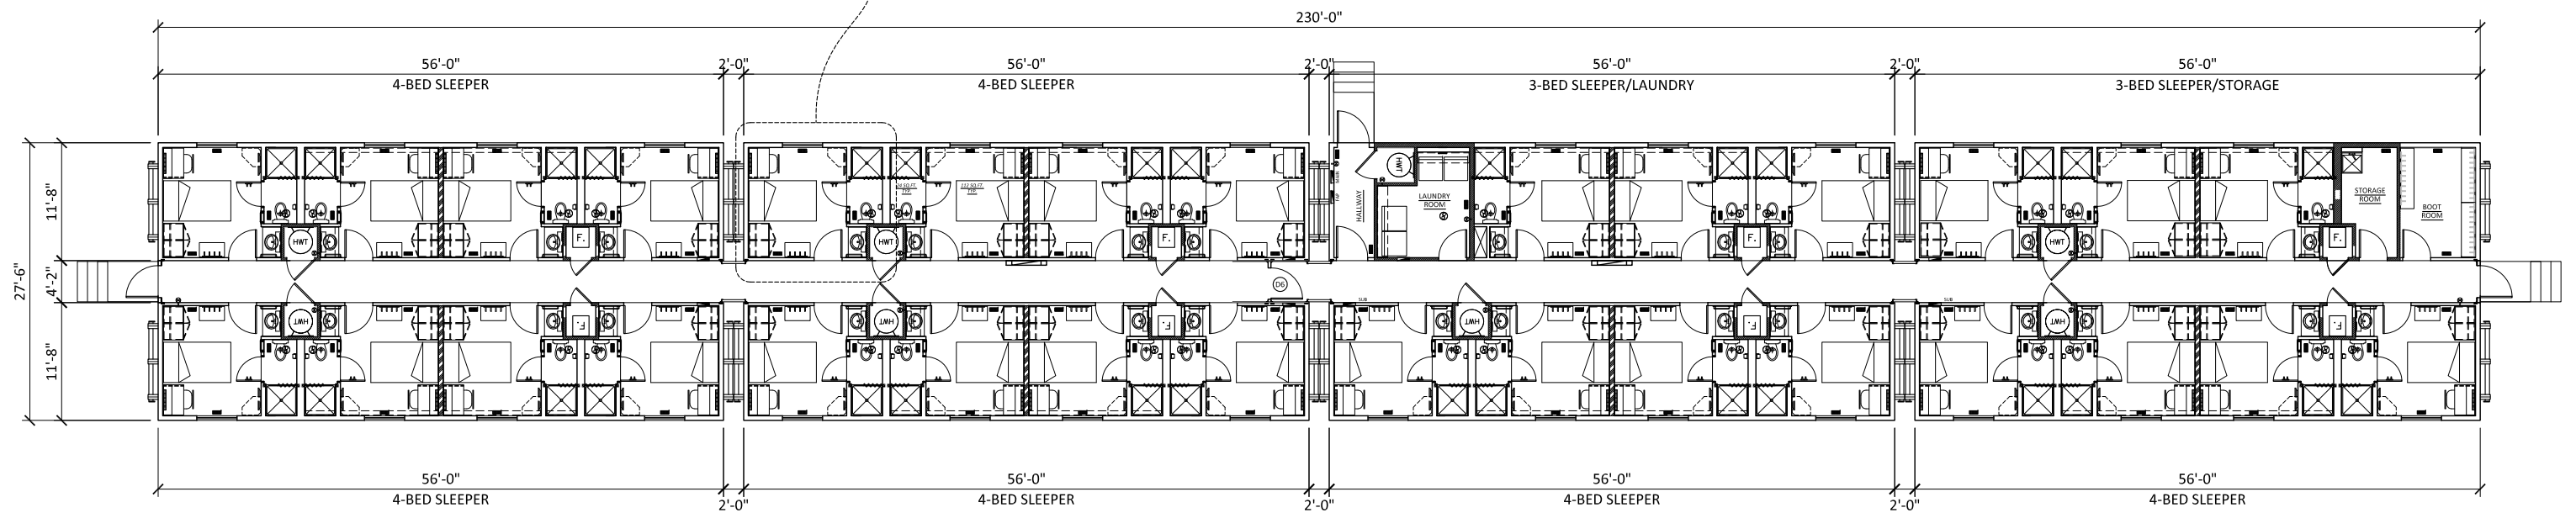


BED ROOM - 140 sq.ft.

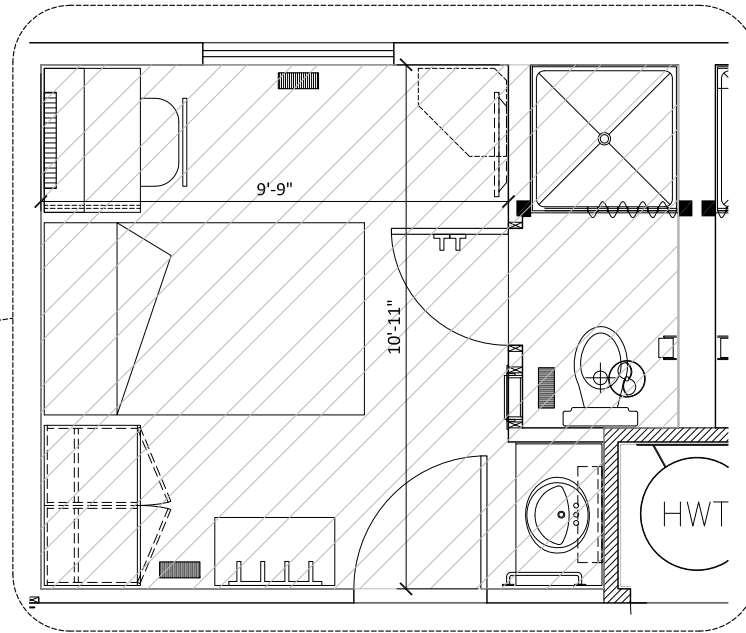

**30 MAN SKID DORMITORY
OVERALL FLOOR PLAN**

SCALE: N.T.S.

BECKER

Becker, El Zein and Associates Ltd.

Consulting & Investigative Engineers

10612 - 172 STREET
EDMONTON, ALBERTA, T5S 1H8
TEL: 483-0120 FAX: 486-1596




**ROYAL CAMP
SERVICES LTD**

no.	description	date	checked

Copyright reserved. This drawing is an Instrument of service for the project specified. The drawing and design are exclusive property of BECKER, EL ZEIN AND ASSOCIATES LTD. and may not be used in whole or in part without the ENGINEERS' written consent.

NOTE:
THE CONTRACTOR SHALL CHECK AND VERIFY ALL DIMENSIONS AND MEASUREMENTS SHOWN ON THIS DRAWING AND WHERE DISCREPANCIES OCCUR HE SHALL REPORT TO THE ENGINEER FOR CLARIFICATION BEFORE PROCEEDING WITH ANY PORTION OF THE WORK IN THE CONTRACT.

detail legend

 

DETAIL NUMBERS

- A DETAIL NO.
- B LOCATION DWG. NO.
- C DETAIL DWG. NO.

TO

units from - to:

..... -

seal:

project:
ROYAL CAMP SERVICES LTD.
30 MAN SKID DORMITORY

drawn by
TZ

reviewed by
JTRG

date
Apr. 21/2014

drawing no. Rev.
A-1 0

drawing title:
OVERALL FLOOR PLAN

scale AS SHOWN

all dimensions are in INCHES

project no.
PRE1004